


# UTILITIES AND FACILITIES

- EXISTING**
- SEWAGE LINE
  - NATURAL GAS
  - CENTRAL VERMONT PUBLIC SERVICE
  - GREEN MOUNTAIN POWER
  - UNDERGROUND
  - RIGHT OF WAY
  - CHAMPLAIN WATER DISTRICT
  - FIRE DISTRICT 1 WATER
  - FIRE DISTRICT 2 WATER
  - FIRE DISTRICT 3 WATER
  - HYDRANT
- PROPOSED**
- BOUNDARY OF FIRE DISTRICT
  - BOUNDARY OF TELEPHONE EXCHANGE
  - CABLE TV

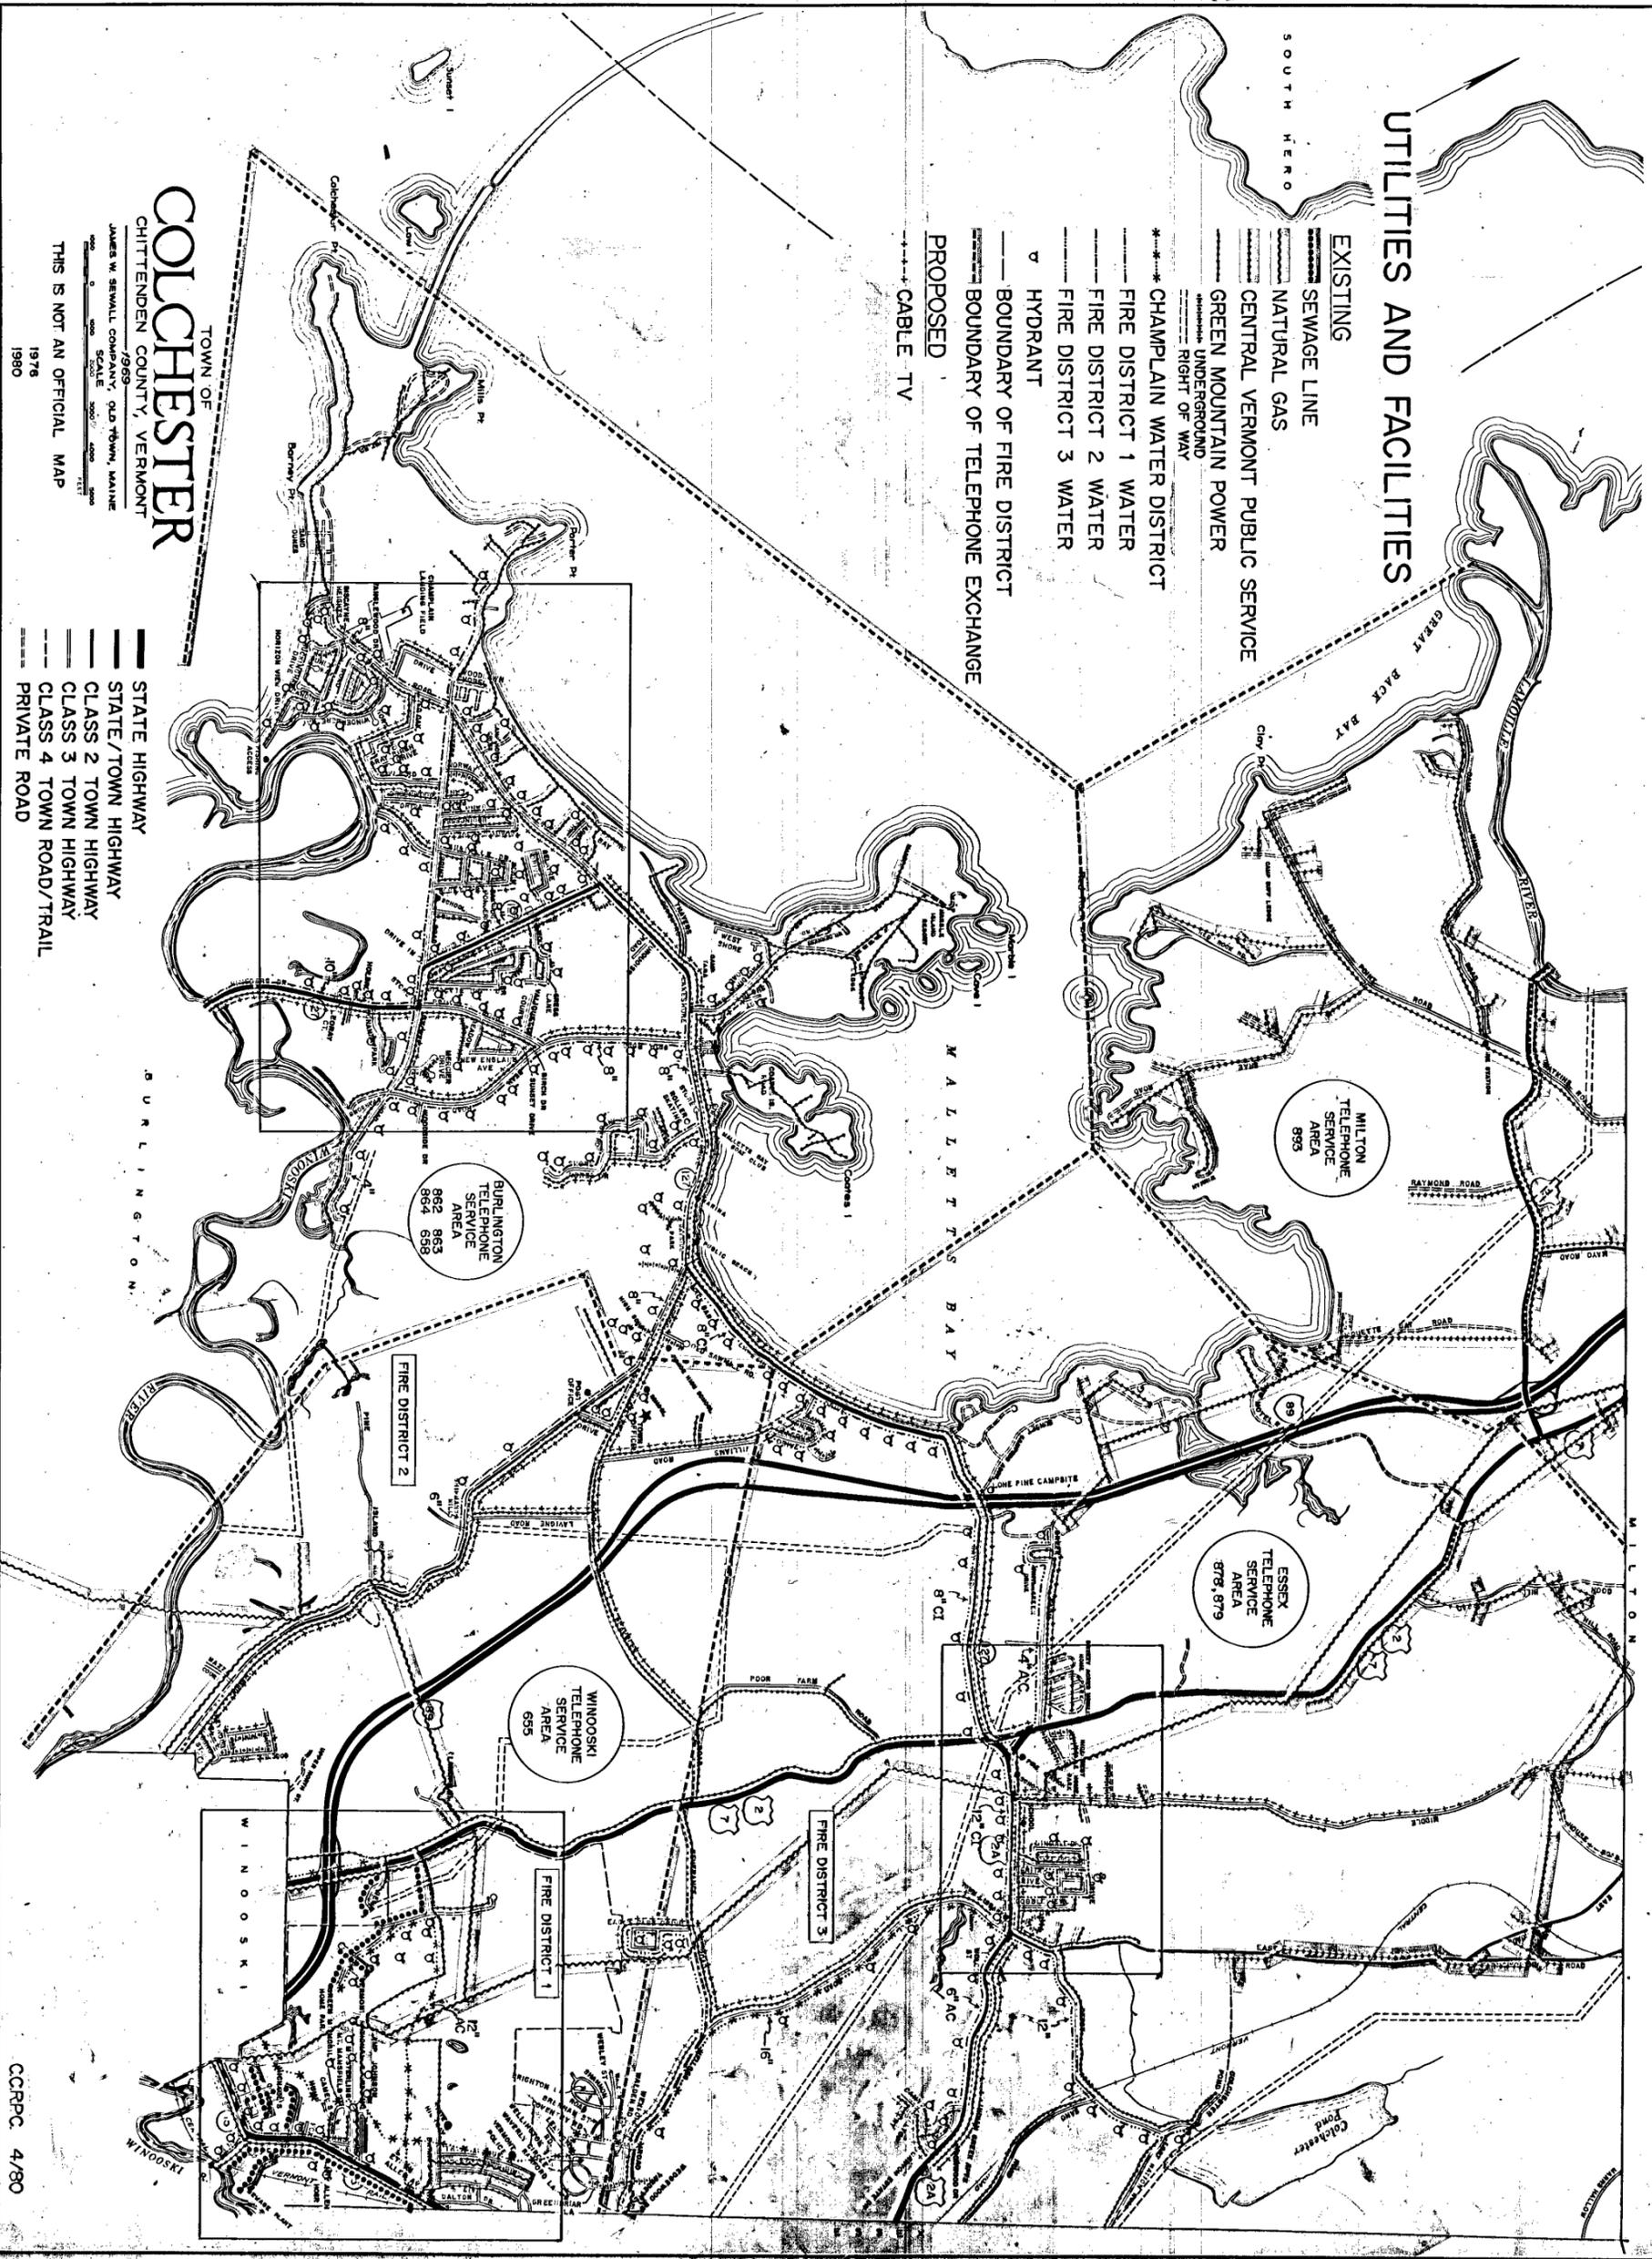

## COLCHESTER

TOWN OF  
CHITTENDEN COUNTY, VERMONT  
1969  
JAMES W. SEWELL COMPANY, OLD TOWN, MAINE  
SCALE 1" = 1000'  
THIS IS NOT AN OFFICIAL MAP  
1975  
1980

- STATE HIGHWAY
- STATE/TOWN HIGHWAY
- CLASS 2 TOWN HIGHWAY
- CLASS 3 TOWN HIGHWAY
- CLASS 4 TOWN ROAD/TRAIL
- PRIVATE ROAD